

# CastleHaven



1009/100 Fairway Drive Norwest NSW

3  2  3 

ANOTHER SOLD BY SUNNY LEE- NEED MORE PROPERTIES TO SELL - CONTACT SUNNY LEE ON 0424 273 283 FOR AN OBLIGATION-FREE MARKET APPRAISAL FOR YOUR PROPERTY!

This luxurious three bedroom apartment on 10th floor features approx 189 sqm in total area with modern finishes, offers ultra-convenient lifestyle in the ever popular Norwest.

Boasting expansive open plan living, gourmet gas kitchen with top of range inclusions including gas cooktop, island stone benchtops and plenty of storage, separate dining, expansive open plan living and a lovely balcony to enjoy the views for Blue Mountains and district.

- Master bedroom: north-west facing with a stylish luxury ensuite with floor to ceiling tiles & captivating Blue Mountain and district view

- Oversized two other bedrooms


- Spacious main bathroom with floor to ceiling tiles

**Price** : \$ 1,340,000

**View** : <https://www.castlehaven.com.au/sale/nsw/hills/norwest/residential/apartment/7301063>



**Sunny Lee**  
02 9634 5222

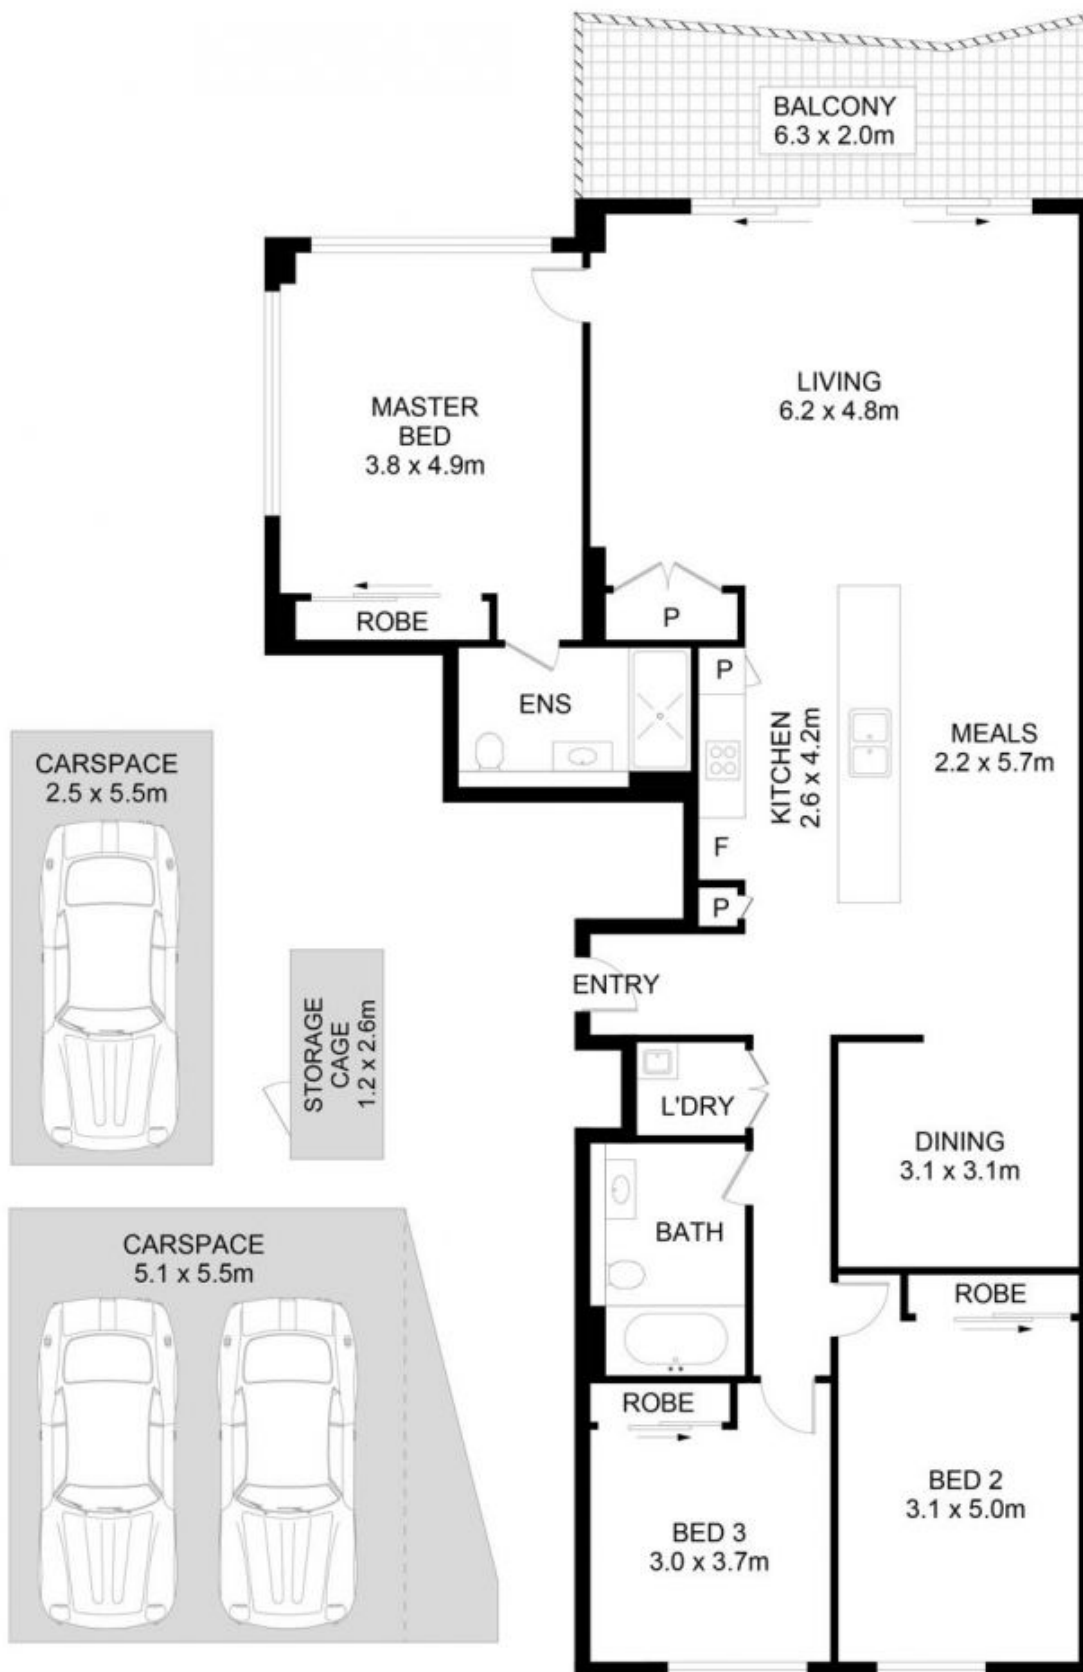

## 1009/100 Fairway Drive, Norwest

**DISCLAIMER:** No liability for the accuracy of details contained within our floor plans. All plans are drawn and also checked to the best of our ability, however information contained in our floor plans such as area calculations are approximate, and have not been surveyed or drawn to scale. Our floor plans are for representational purposes only and should be used as such. Do not attempt to refer to our floor plans for structural or detailed information.



**CastleHaven**