




# CastleHaven



**2/102 Windsor Street Richmond NSW**

**2**  **1**  **1** 

Situated right in the heart of Richmond, once you close the door of this luxurious apartment, you enter a haven of peace and quiet .... yet it's only steps to the best dining, transport, retail and lifestyle amenities the area has to offer.

**Price** : \$ 478,000

**View** : <https://www.castlehaven.com.au/sale/nsw/hawkesbury/richmond/residential/apartment/7372611>


Recently renovated with a new bathroom and a fresh coat of paint, this beauty boasts delightful new window furnishings including plantation shutters, new carpets and light fittings.

The functional floor plan provides three balconies, a spacious air conditioned living area opening onto a sun-drenched balcony, a tasteful kitchen which offers stylish cabinetry, plantation shutters, a tiled splashback with modern appliances, an internal laundry with separate balcony and a single lock up garage.



**Deb Newton**  
**02 9634 5222**

<https://www.castlehaven.com.au>

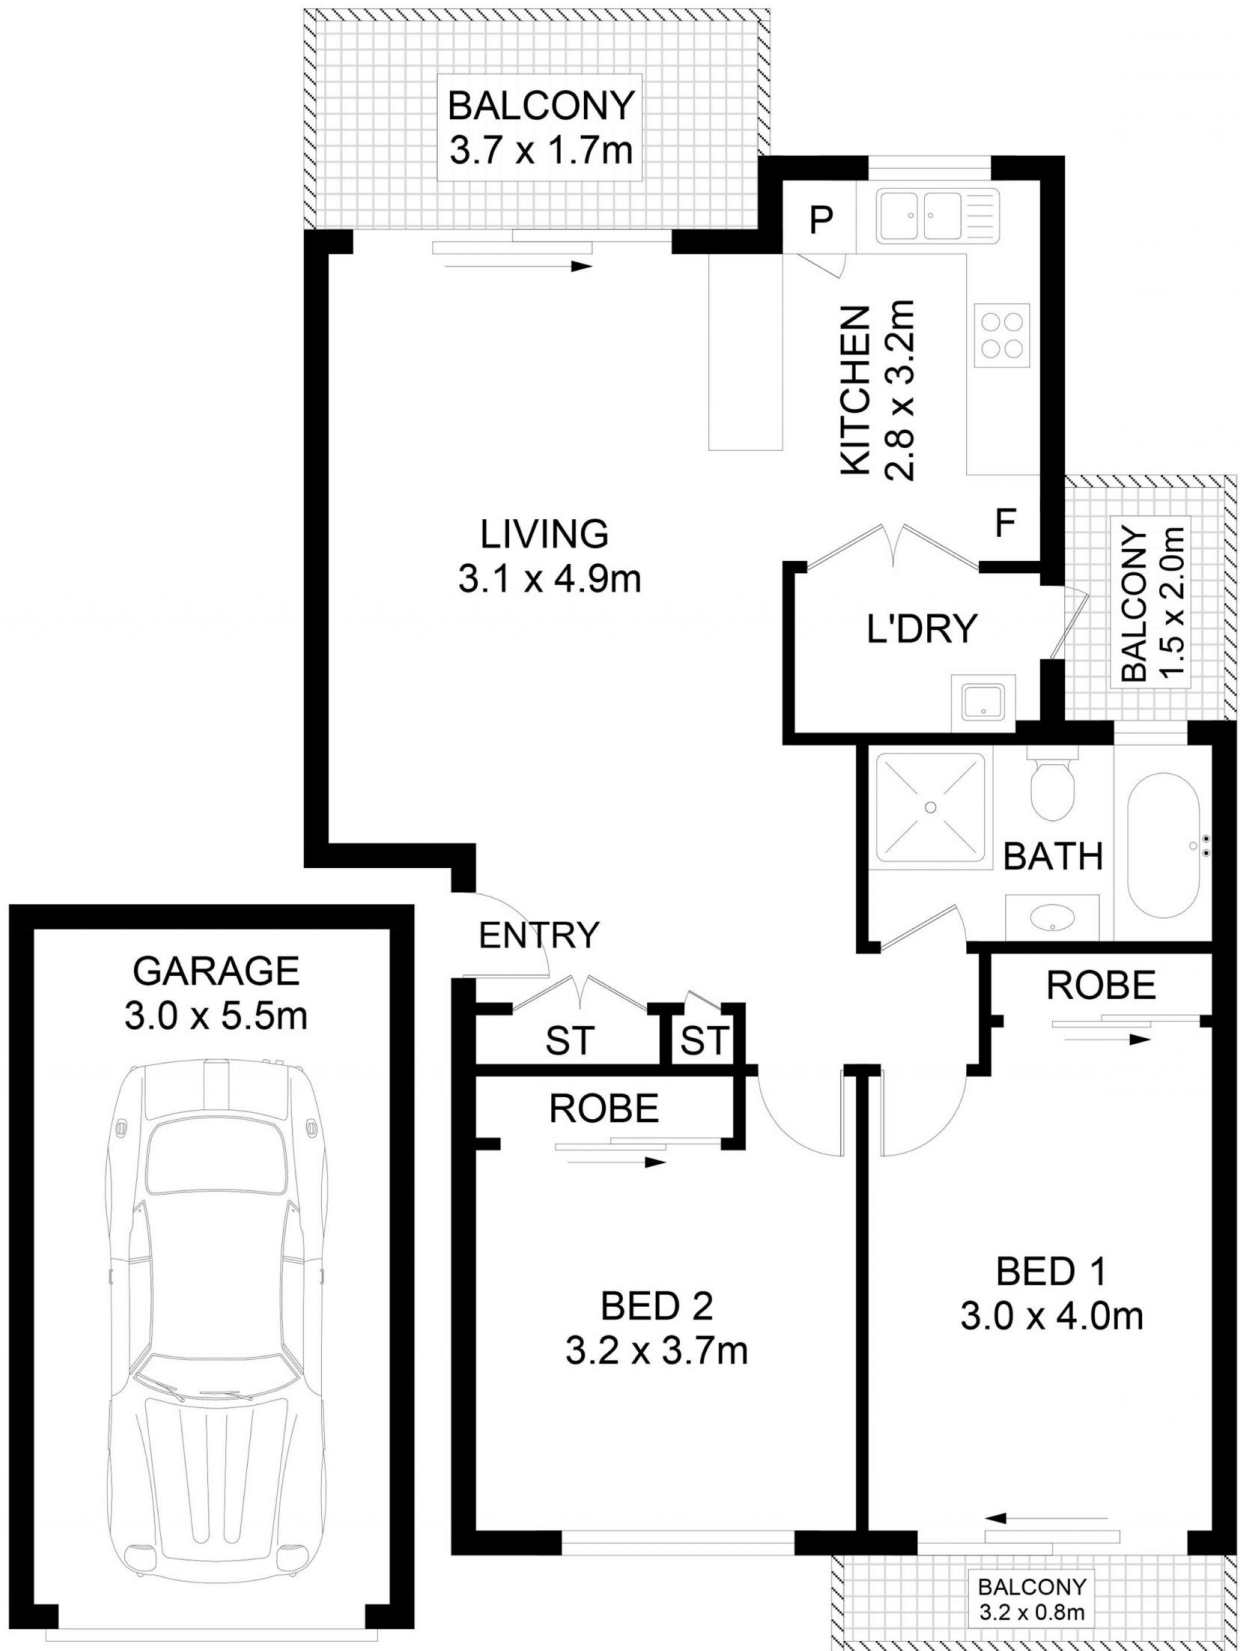

**2/102 Windsor Street, Richmond**



**DISCLAIMER:** No liability for the accuracy of details contained within our floor plans. All plans are drawn and also checked to the best of our ability, however information contained in our floor plans such as area calculations are approximate, and have not been surveyed or drawn to scale. Our floor plans are for representational purposes only and should be used as such. Do not attempt to refer to our floor plans for structural or detailed information.

**CastleHaven**