

CastleHaven



219 Hezlett Road North Kellyville NSW

4 2 2

Conveniently located in sought after North Kellyville, this architect designed TORRENS TITLE single level is flooded with natural light and boasts functionality and easy living. It's perfectly suited to downsizers, first home buyers and investors alike.

The home's centrepiece is undoubtedly the stylish kitchen. Modern cabinetry, a large walk-in pantry, Caesarstone bench top, breakfast bar, ample cupboard and bench space, quality stainless steel appliances including gas hotplates, canopy range hood, electric oven and dishwasher combine to make the kitchen a wonderful gathering and work space.



The home's inviting casual living space flows seamlessly out to the alfresco area and private backyard.

Price : \$ 1,090,000

View : <https://www.castlehaven.com.au/sale/nsw/hills/north-kellyville/residential/house/7407993>



Deb Newton
02 9634 5222

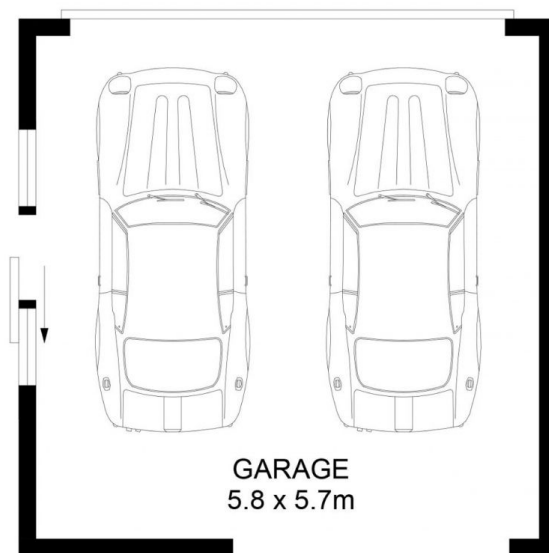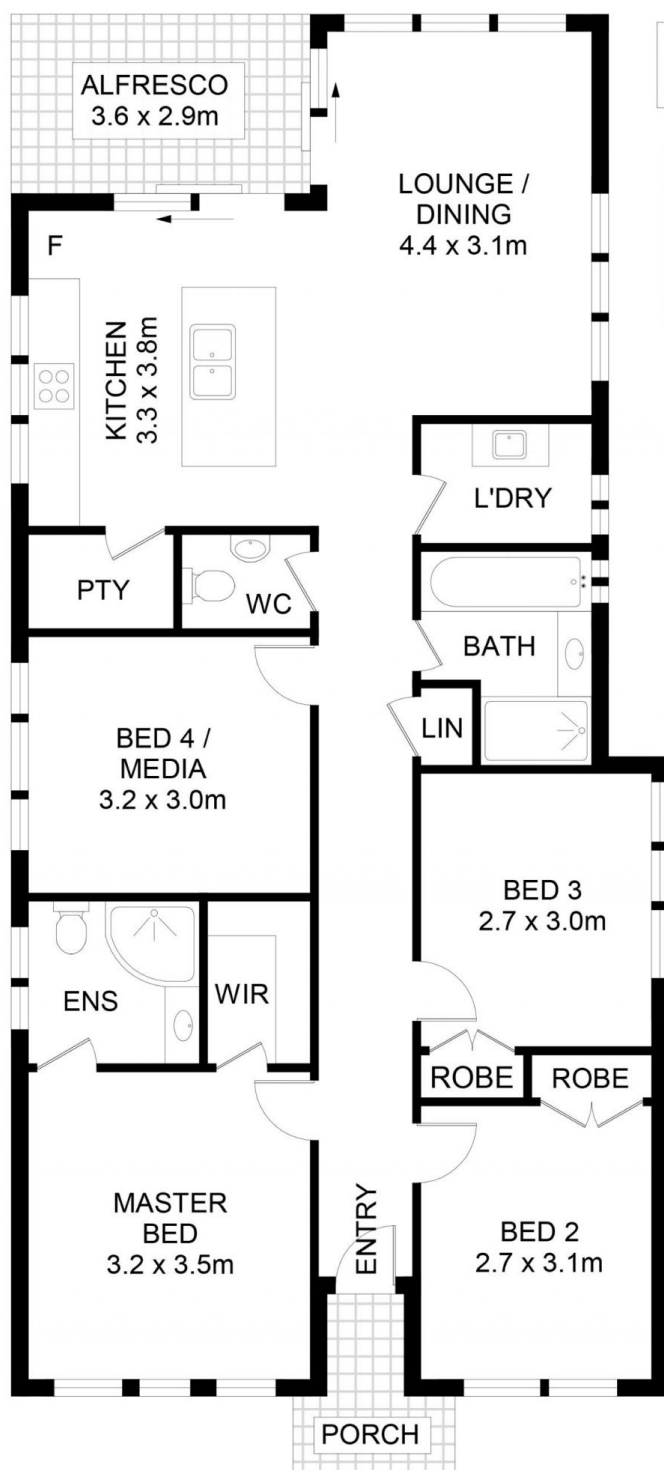

**SITE PLAN
(NOT TO SCALE)**

219 Hezlett Road, North Kellyville

DISCLAIMER: No liability for the accuracy of details contained within our floor plans. All plans are drawn and also checked to the best of our ability, however information contained in our floor plans such as area calculations are approximate, and have not been surveyed or drawn to scale. Our floor plans are for representational purposes only and should be used as such. Do not attempt to refer to our floor plans for structural or detailed information.



CastleHaven