

4/27 Manorhouse Boulevard Quakers Hill NSW

3 1 1

This rare three-bedroom single level villa in a small complex within short proximity to schools, shops and transport in a peaceful street offers a low maintenance ideal lifestyle and convenience.


Price : \$ 672,000

View : <https://www.castlehaven.com.au/sale/nsw/western-sydney/quakers-hill/residential/villa/7411211>

- 3 generous sized bedrooms, all with built-ins
- Separate formal lounge
- Dining area with gas kitchen and dishwasher
- Split air conditioning
- Internal laundry with external access
- Main bathroom and separate 2nd toilet
- Undercover entertaining area
- Low maintenance private rear yard
- A garden shed
- Single lockup garage with internal access
- Separate parking space available
- Small complex



Sunny Lee
02 9634 5222

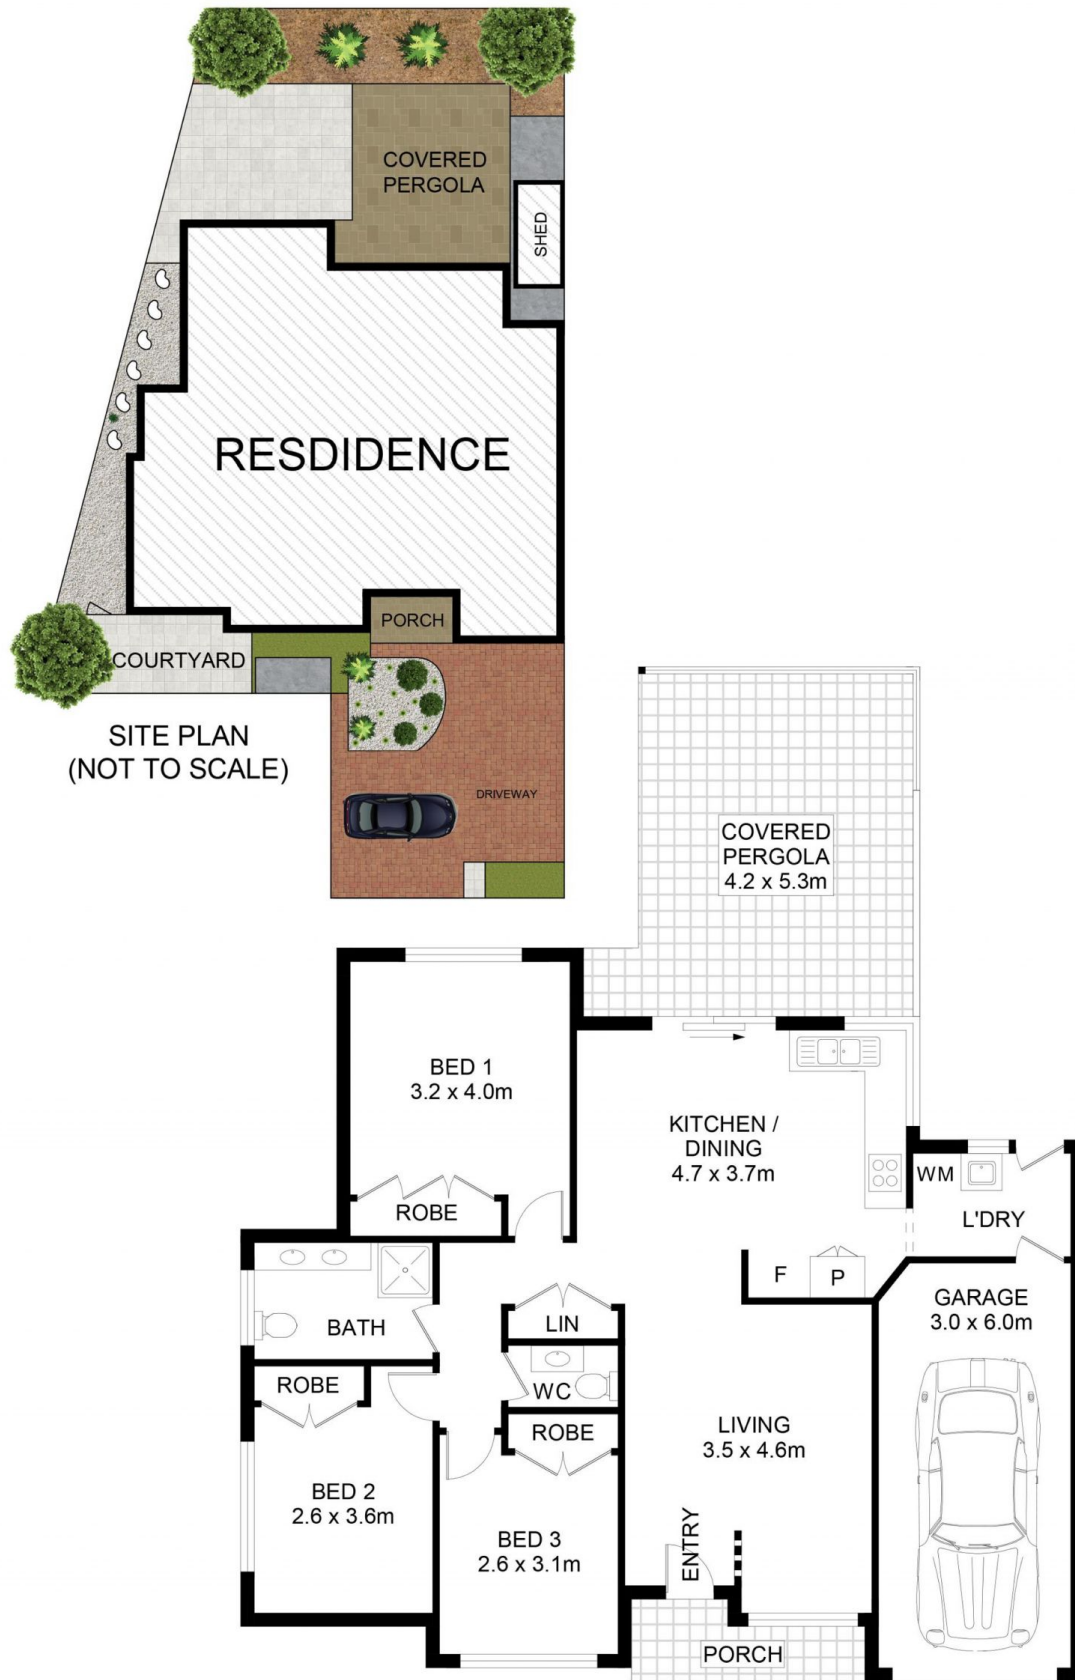

4/27-31 Manorhouse Boulevard, Quakers Hill



DISCLAIMER: No liability for the accuracy of details contained within our floor plans. All plans are drawn and also checked to the best of our ability, however information contained in our floor plans such as area calculations are approximate, and have not been surveyed or drawn to scale. Our floor plans are for representational purposes only and should be used as such. Do not attempt to refer to our floor plans for structural or detailed information.

CastleHaven