



## 3 Putters Lane Norwest NSW

3 2 2

This modern three-bedroom double storey home in a very popular location offers contemporary, low maintenance living with a perfect lifestyle.

Architecturally designed and built by award winning 'Eden Brae Homes', this property would appeal to owner occupiers and investors alike. Set in a prime location, just minutes to shops, restaurants, city buses, Norwest Metro station, Hillsong Church, and Norwest Market Town, this is an opportunity not to be missed for those who are looking for ideal environment and lifestyle for their family in the heart of Norwest Business Park.

**\*\* Inspection By Appointment Welcome! \*\***

**\*\* Must be sold at auction on 23th September 2023 (Saturday) @ 1:45pm On-Site \*\***

**Price** : \$ 1,460,000




**View** : <https://www.castlehaven.com.au/sale/nsw/hills/norwest/residential/house/7715638>



**Sunny Lee**  
**02 9634 5222**

## Features

<https://www.castlehaven.com.au>

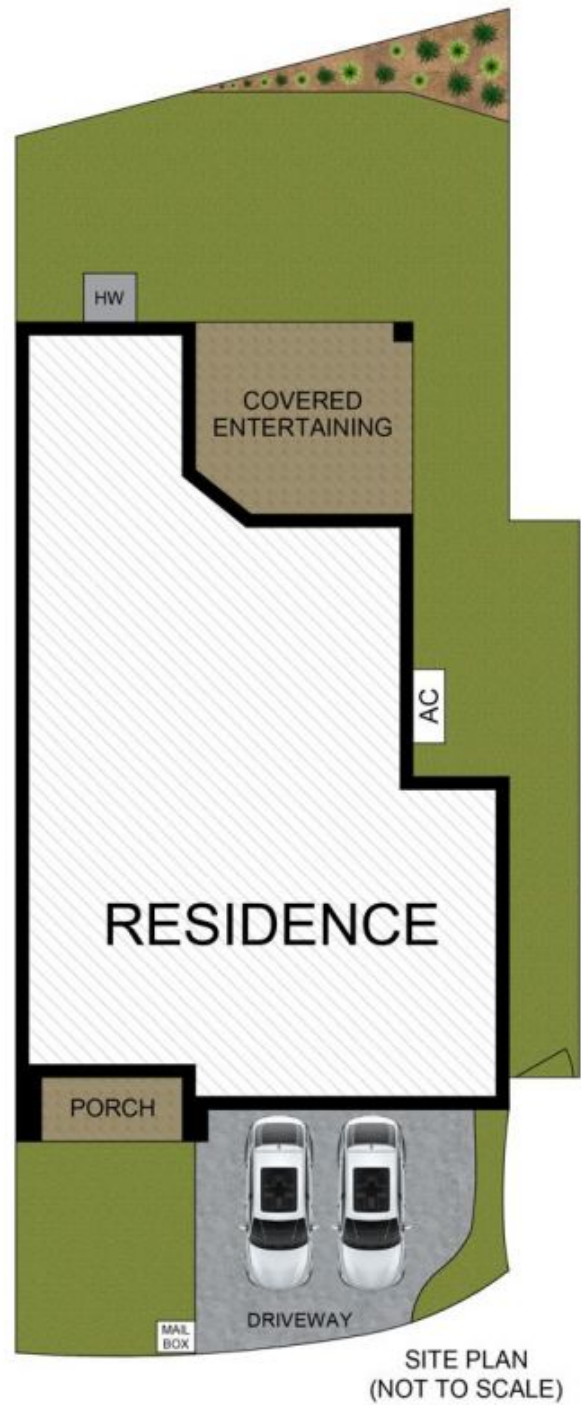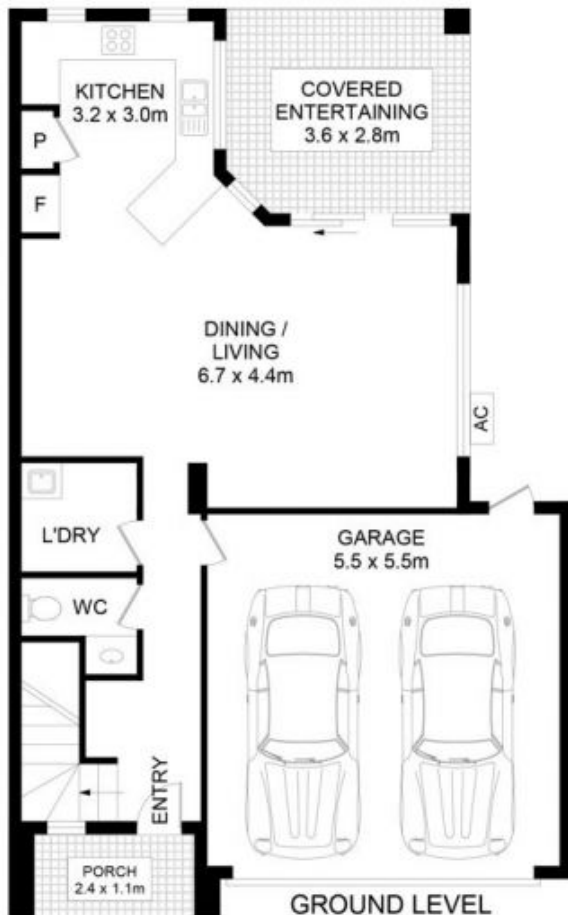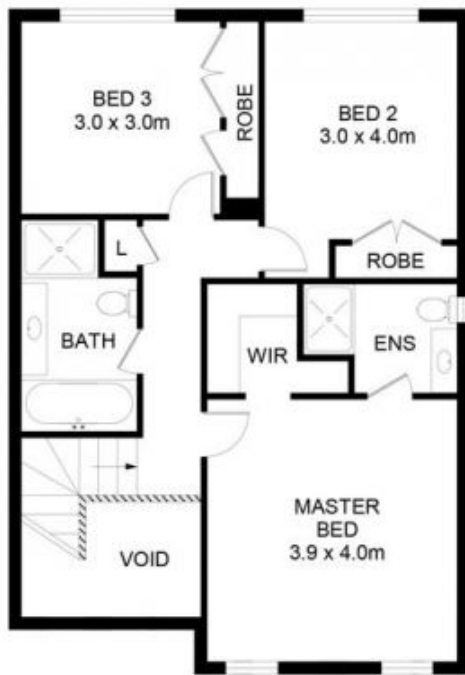

### 3 Putters Lane, Norwest

DISCLAIMER: No liability for the accuracy of details contained within our floor plans. All plans are drawn and also checked to the best of our ability, however information contained in our floor plans such as area calculations are approximate, and have not been surveyed or drawn to scale. Our floor plans are for representational purposes only and should be used as such. Do not attempt to refer to our floor plans for structural or detailed information.

