

# CastleHaven



## 6/3 Orange Grove Castle Hill NSW

2  2  2 

ANOTHER SOLD BY SUNNY LEE, PLEASE CONTACT SUNNY LEE FOR AN OBLIGATION-FREE MARKET APPRAISAL FOR YOUR PROPERTY! This luxurious 2-bedroom apartment, nestled at the very heart of Castle Hill, offers a rare opportunity for those aged over 55 who seek the perfect living in an incredibly convenient location with an ideal lifestyle.

**Price** : \$ 1,100,000

**View** : <https://www.castlehaven.com.au/sale/nsw/hills/castle-hill/residential/apartment/7796464>

Just a stone's throw away from Castle Towers, Metro train station, Bus interchange with major bus routes including City bus, Castle Mall, reputable medical centres and every other amenity you could wish for.


### Features

- Exclusive complex for over the age of 55
- Spacious top-floor 2-bedroom penthouse apartment
- Superbly convenient location in the heart of Castle Hill



**Sunny Lee**  
02 9634 5222

<https://www.castlehaven.com.au>

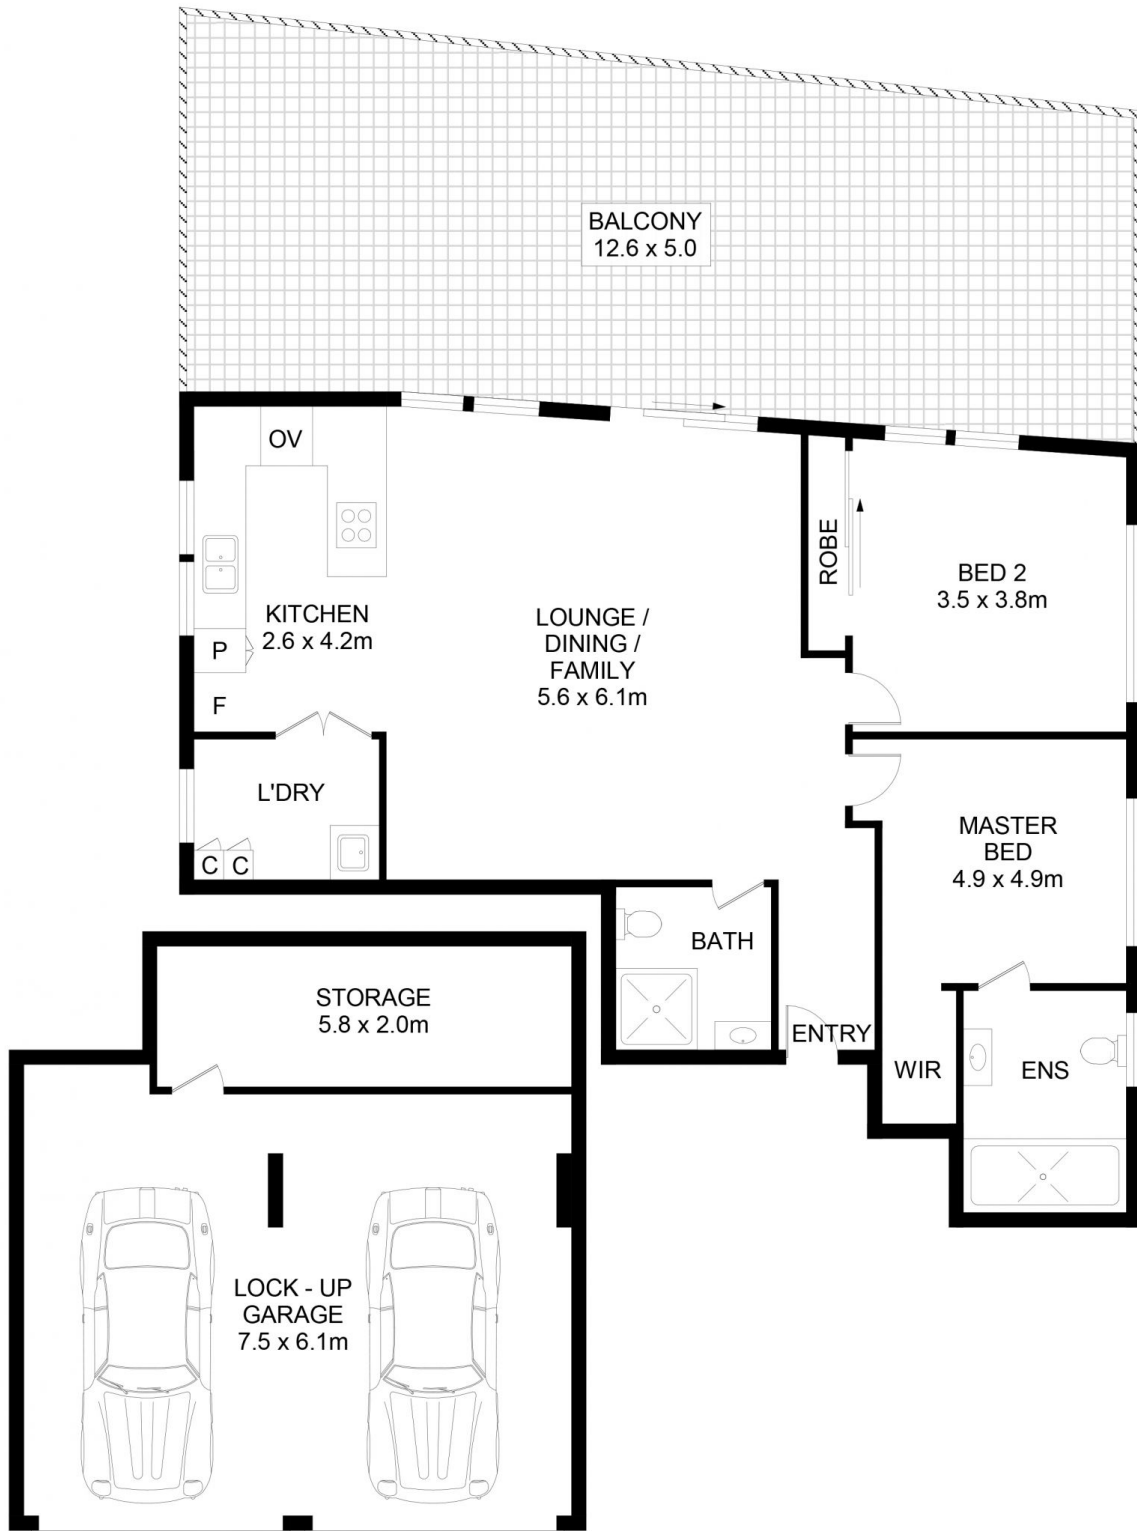

## 6/3 Orange Grove, Castle Hill

**DISCLAIMER:** No liability for the accuracy of details contained within our floor plans. All plans are drawn and also checked to the best of our ability, however information contained in our floor plans such as area calculations are approximate, and have not been surveyed or drawn to scale. Our floor plans are for representational purposes only and should be used as such. Do not attempt to refer to our floor plans for structural or detailed information.



**CastleHaven**