

CastleHaven



51 Naomi Street South Winston Hills NSW

4 2 3

Welcome to a timeless treasure on the Northmead side of Winston Hills. Nestled in a quiet cul-de-sac, this nearly 50-year-old family home proudly boasts the distinction of being held by a single owner throughout its rich history. Meticulously maintained and filled with memories, this residence offers a rare opportunity to create your own chapter in its story.

Step into the inviting formal lounge and large dining area, providing an elegant setting for entertaining guests or enjoying quality family time. With four bedrooms, including an ensuite bathroom, this home is designed to cater to the needs of a growing family. The spacious family room is a versatile space that adapts to your lifestyle, providing ample room for relaxation.



The heart of the home lies in its updated Tassie Oak timber

Land Size : 695 sqm

View : <https://www.castlehaven.com.au/sale/nsw/hills/winston-hills/residential/house/7893116>



Deb Newton
02 9634 5222

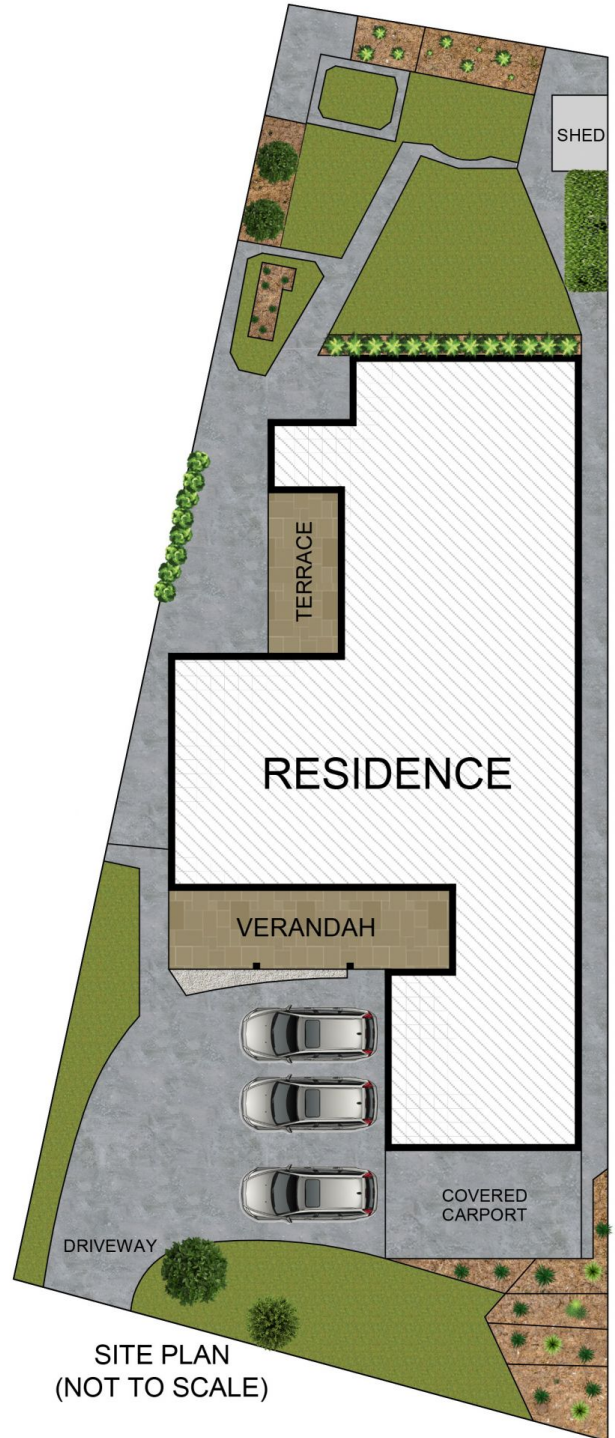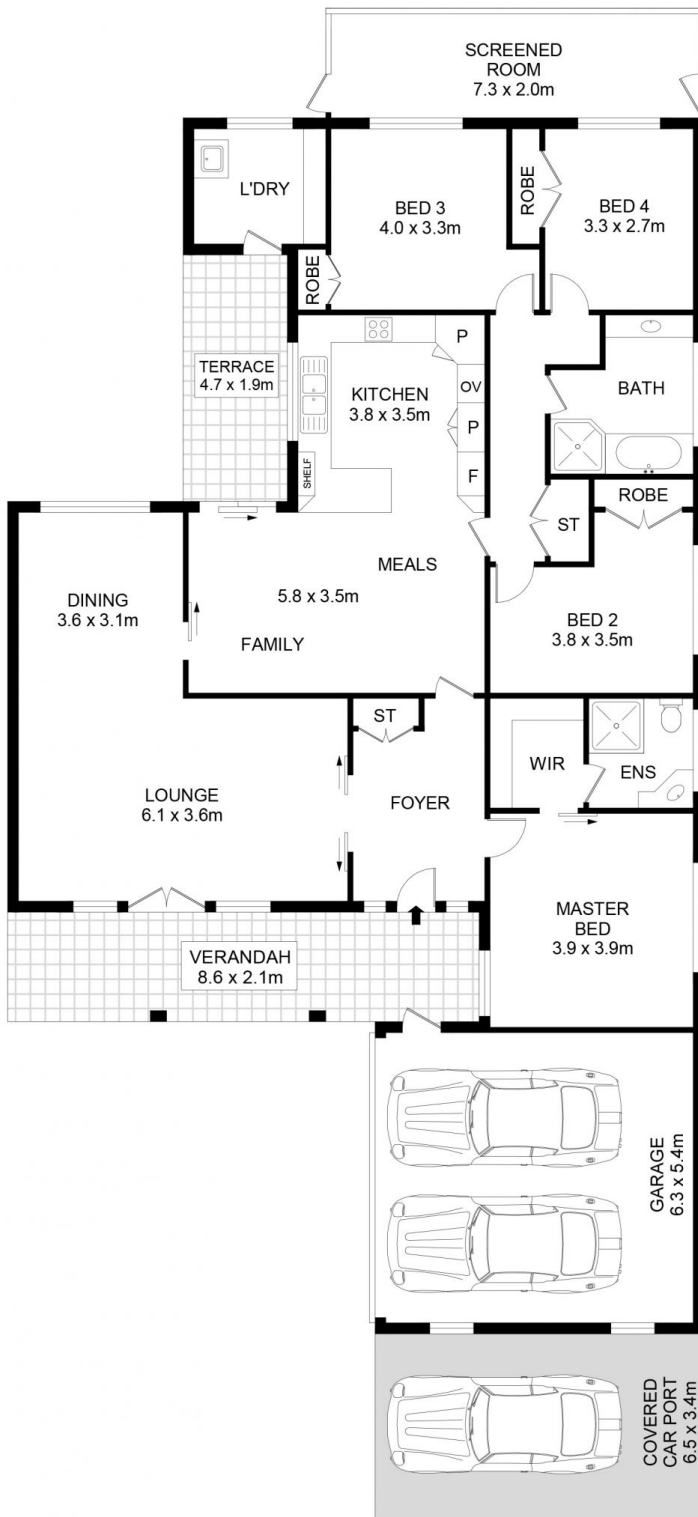

51 Naomi Street South, Winston Hills

DISCLAIMER: No liability for the accuracy of details contained within our floor plans. All plans are drawn and also checked to the best of our ability, however information contained in our floor plans such as area calculations are approximate, and have not been surveyed or drawn to scale. Our floor plans are for representational purposes only and should be used as such. Do not attempt to refer to our floor plans for structural or detailed information.

CastleHaven