

CastleHaven



12/342 Old Northern Road Castle Hill NSW

3  **3**  **2** 

Discover the epitome of refined living with this exceptional townhouse with plantation shutters, situated in a highly sought-after complex. From the moment you step inside, the grandeur of soaring ceilings sets the stage for a residence that seamlessly combines elegance with comfort.

Price : \$ 1,335,000

View : <https://www.castlehaven.com.au/sale/nsw/hills/castle-hill/residential/townhouse/7935581>



Experience a versatile floor plan that harmoniously blends practicality and sophistication. The master bedroom with ensuite bathroom & retractable ceiling fan and bedroom 2 are both located upstairs. The downstairs bedroom, also boasting an ensuite, built-in robe, and private courtyard access, serves as a tranquil retreat or an additional living area. Delight in the ambiance created by charming French doors.



Deb Newton
02 9634 5222

The heart of this home is the sun-lit kitchen, a haven for

<https://www.castlehaven.com.au>

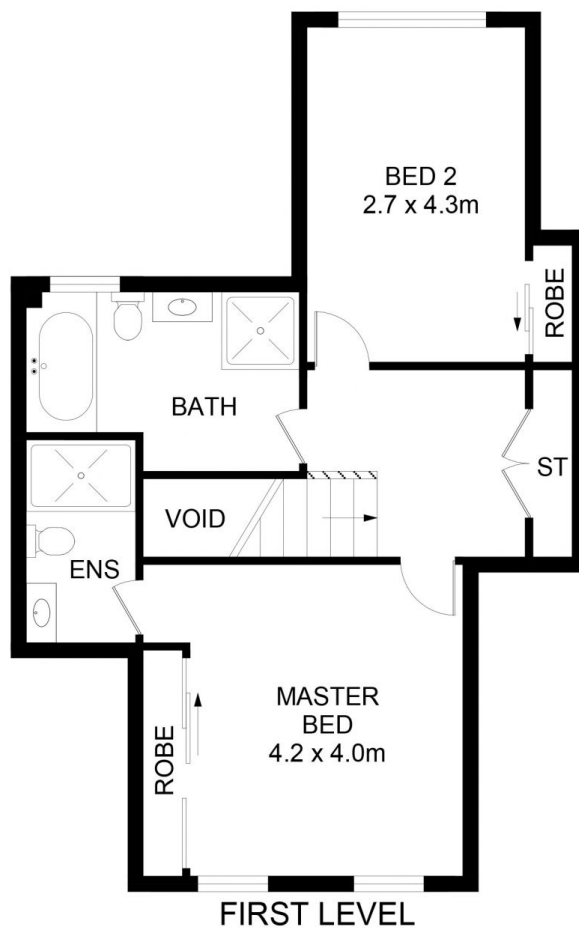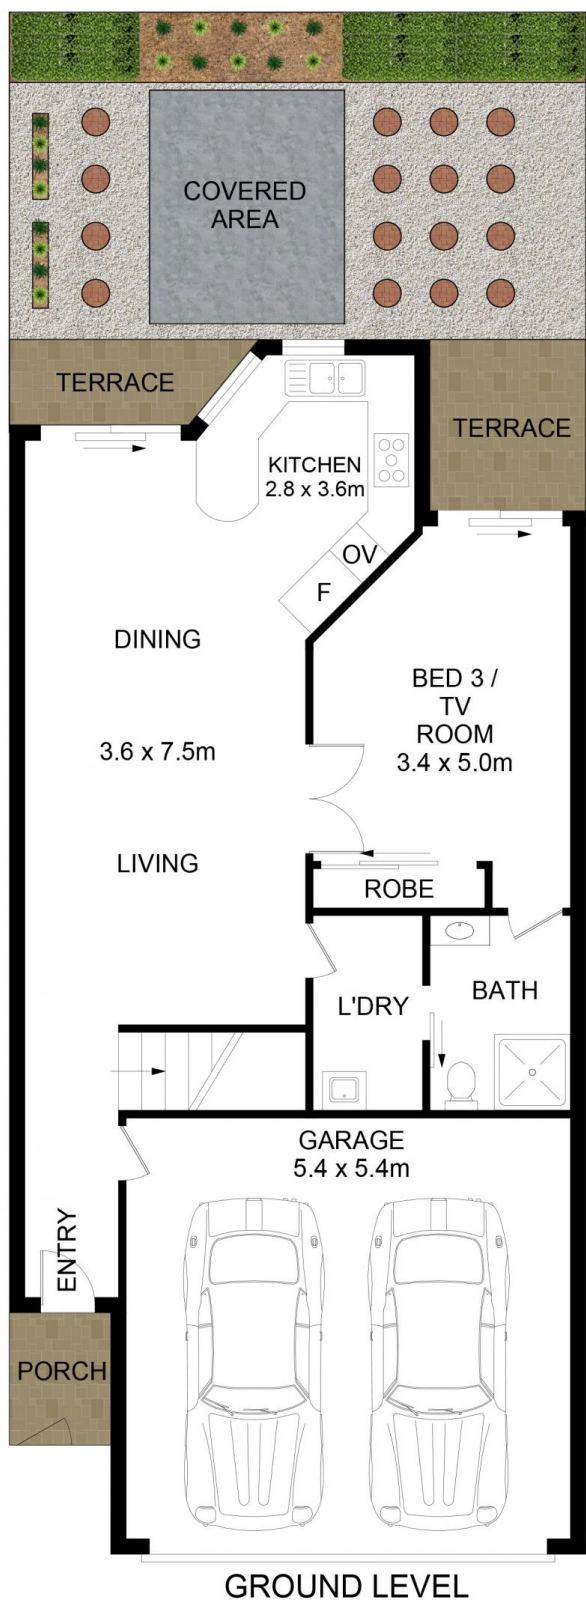

12/342 Old Northern Road, Castle Hill

DISCLAIMER: No liability for the accuracy of details contained within our floor plans. All plans are drawn and also checked to the best of our ability, however information contained in our floor plans such as area calculations are approximate, and have not been surveyed or drawn to scale. Our floor plans are for representational purposes only and should be used as such. Do not attempt to refer to our floor plans for structural or detailed information.

CastleHaven

