

303/10 Hezlett Road North Kellyville NSW

2 **2** **1**

This stylish modern 2 bedroom unit located conveniently above the 'North Village' shopping centre, designed by well-known award winning architects Nordon Jago, is sure to impress. It offers convenience and ideal lifestyle.

Price : \$580,000-\$590,000

View : <https://www.castlehaven.com.au/sale/nsw/hills/north-kellyville/residential/apartment/7951620>


**** Inspection by Appointment Welcome! ****

Features

- Spacious open plan living/dining
- Two generous bedrooms both with built-ins plus master with ensuite
- The modern kitchen opens up to the living and dining spaces, boasts a gas cooktop, stone benchtops, glass splashback and sleek cabinetry with a soft-close feature, dishwasher
- Separate study nook
- Split system air-conditioning



Sunny Lee
02 9634 5222

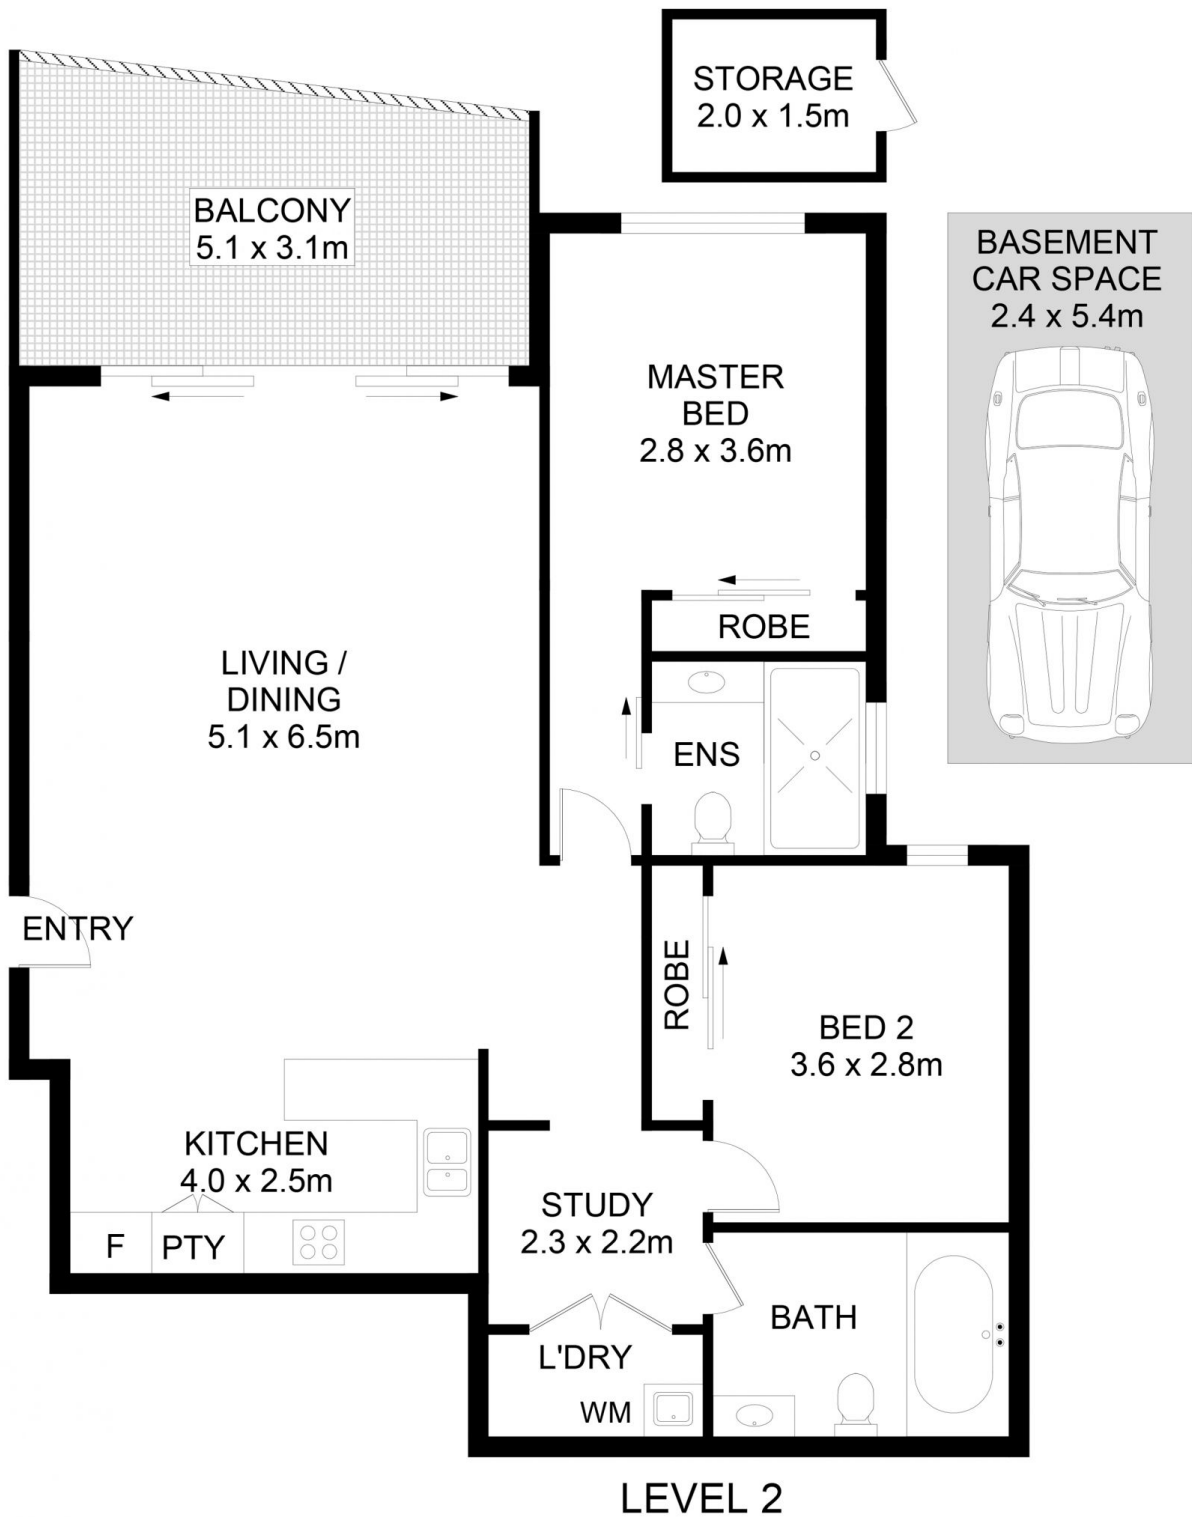

303/10 Hezlett Road, North Kellyville



DISCLAIMER: No liability for the accuracy of details contained within our floor plans. All plans are drawn and also checked to the best of our ability, however information contained in our floor plans such as area calculations are approximate, and have not been surveyed or drawn to scale. Our floor plans are for representational purposes only and should be used as such. Do not attempt to refer to our floor plans for structural or detailed information.

CastleHaven