

CastleHaven



114/4 Gerbera Place Kellyville NSW

1 2 1

Welcome to your new urban retreat! This charming 1-bedroom apartment with two living areas boasts a cozy yet spacious design, perfect for individuals or couples seeking comfort and convenience. The owner, driven by their new venture, is eager to pass on this gem to its next lucky resident.

Step inside to discover a bright and airy living space, adorned with large windows that flood the room with natural light. Enjoy the convenience of two bathrooms—one main and one ensuite, ensuring privacy and functionality for your everyday needs.


The open-plan layout seamlessly connects the living room to a private balcony, providing a tranquil spot to unwind and soak in the surrounding views. Imagine sipping your morning coffee or enjoying a glass of wine in the evening

Price : \$ 548,000

View : <https://www.castlehaven.com.au/sale/nsw/hills/kellyville/residential/apartment/7961328>



Deb Newton
02 9634 5222

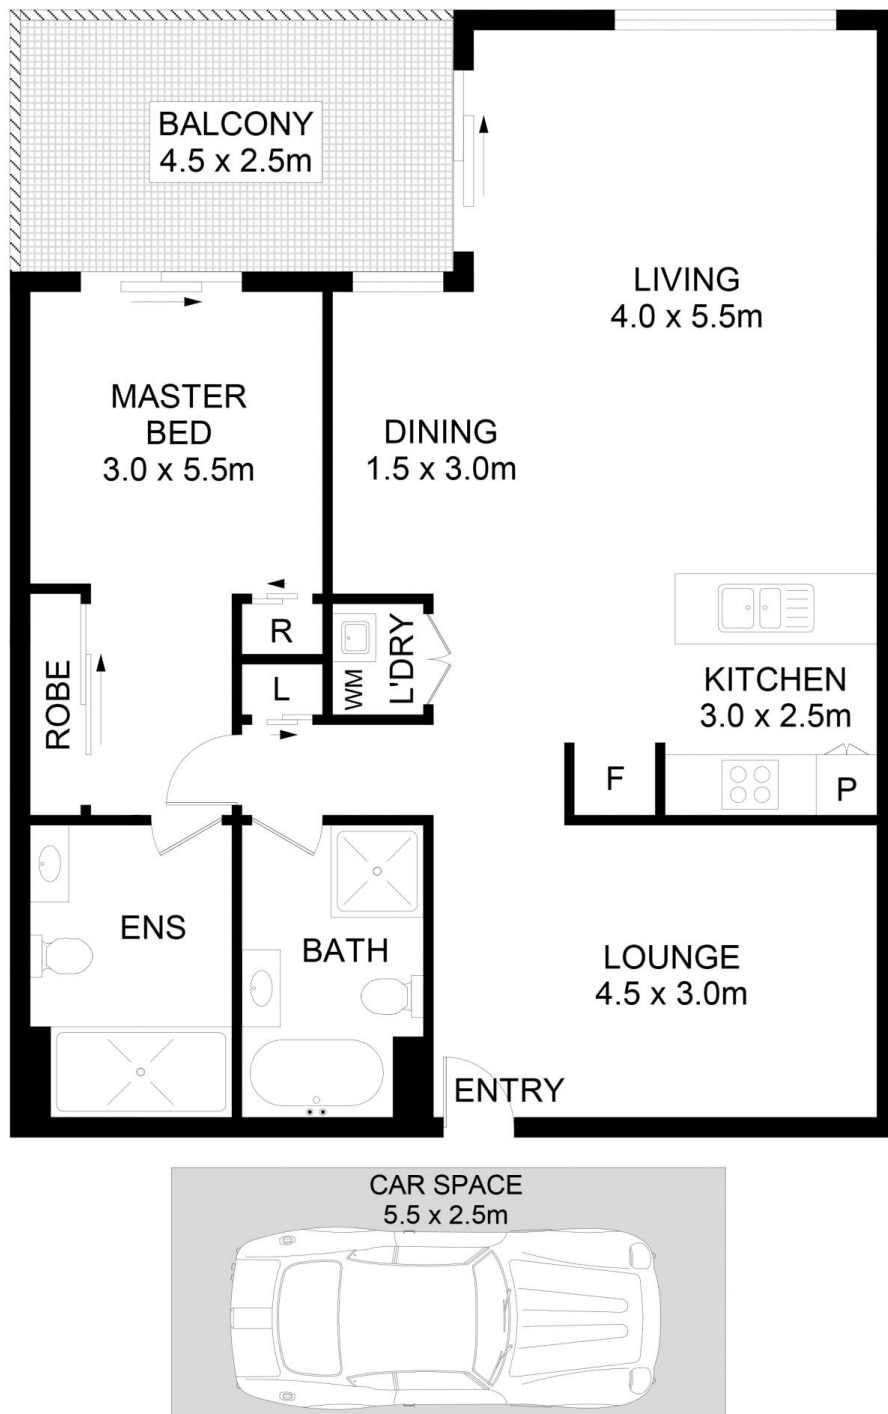

114/4 Gerbera Place, Kellyville

DISCLAIMER: No liability for the accuracy of details contained within our floor plans. All plans are drawn and also checked to the best of our ability, however information contained in our floor plans such as area calculations are approximate, and have not been surveyed or drawn to scale. Our floor plans are for representational purposes only and should be used as such. Do not attempt to refer to our floor plans for structural or detailed information.



CastleHaven