

CastleHaven



15/13 Old Northern Road Baulkham Hills NSW

2 2 2

Genuinely Motivated Vendor! Double-level apartment living! Situated just opposite the Grove Square Shopping Centre, this modern 2-bedroom apartment offers spacious, open-plan double level living, providing an ideal lifestyle with unparalleled convenience. Within a short stroll, you'll find Grove Square Shops, city buses, restaurants, cafes, quality local schools, parks, and all other amenities.

Price : Contact Agent

View : <https://www.castlehaven.com.au/sale/nsw/hills/baulkham-hills/residential/apartment/7981862>

*** Inspection By Appointment Welcome! ***

*** Inspection By Appointment Welcome! ***



*** Please park your car at Grove Square Shopping Centre for inspections ***

- Upstairs & Downstairs
- A spacious modern gas kitchen with stone benchtops, dishwasher
- Internal laundry with a dryer



Sunny Lee
02 9634 5222

<https://www.castlehaven.com.au>

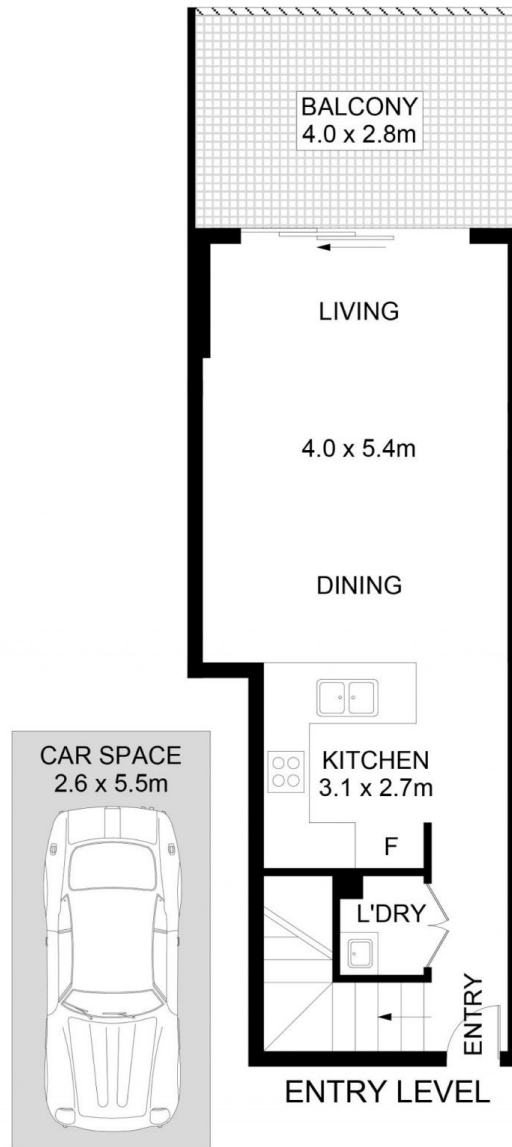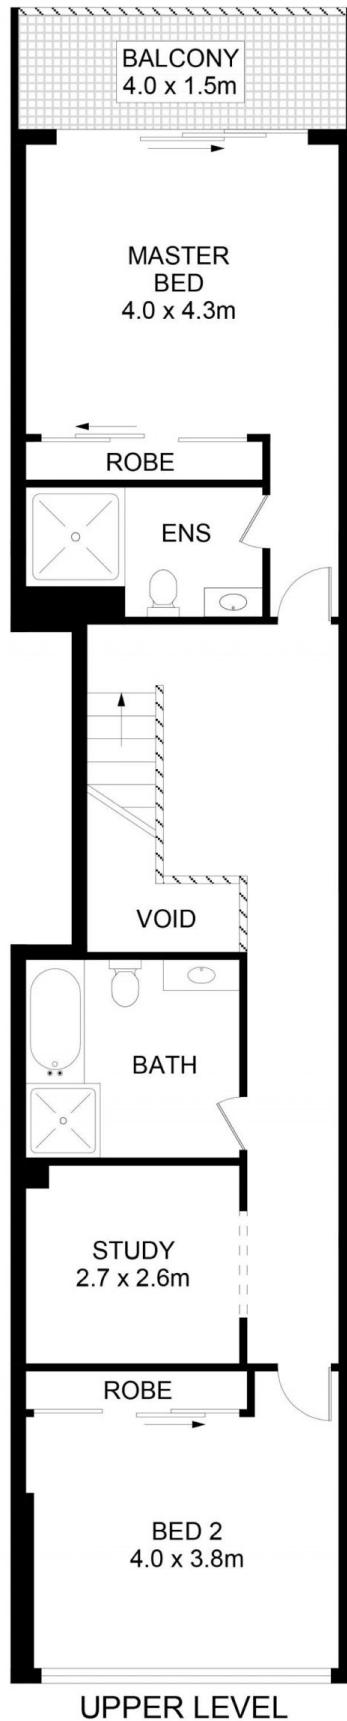

15/13 Old Northern Road, Baulkham Hills

DISCLAIMER: No liability for the accuracy of details contained within our floor plans. All plans are drawn and also checked to the best of our ability, however information contained in our floor plans such as area calculations are approximate, and have not been surveyed or drawn to scale. Our floor plans are for representational purposes only and should be used as such. Do not attempt to refer to our floor plans for structural or detailed information.



CastleHaven