

CastleHaven



10 Greenwood Road Kellyville NSW

3  **2**  **2** 

Gaze out the rear windows and you could imagine you were living in an entrancing rural setting. Extremely private back yard with shrubs, an enormous work shop, a free standing garage, garden shed, greenhouse, aviary and there's room at the side to provide vehicle access to the rear.



It's a great family backyard where you can enjoy your children and play footy or cricket without fear of the ball going next door. Suitable for all those wishing to indulge in 'The Good Life', there's plenty of space for a pool, a playground, a vegie garden, chooks, a couple of dogs ... or just a lovely adventure playground for the kids. Naturally, there's plenty of room for a granny flat, STCA.

Astute buyers will be aware of the many wonderful features found in this part of Kellyville Village, including an easy



Price : \$ 1,632,500
Land Size : 1214 sqm
View : <https://www.castlehaven.com.au/sale/nsw/hills/kellyville/residential/house/7432319>



Deb Newton
02 9634 5222

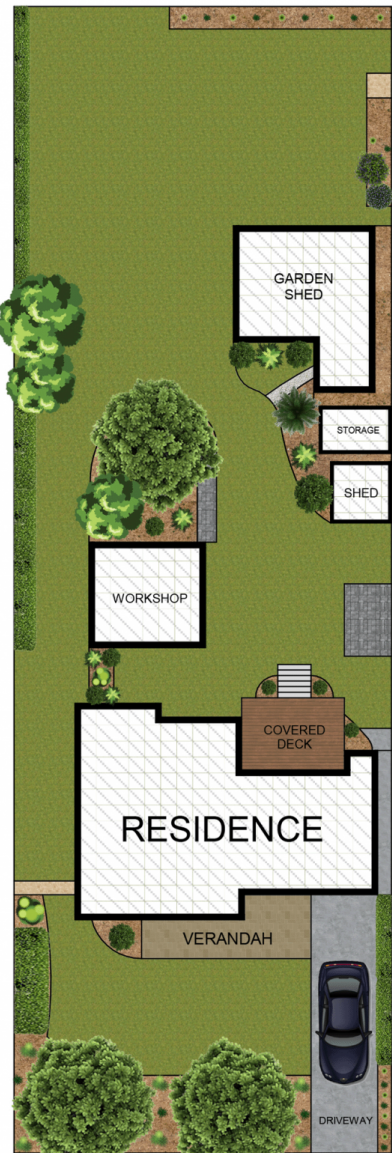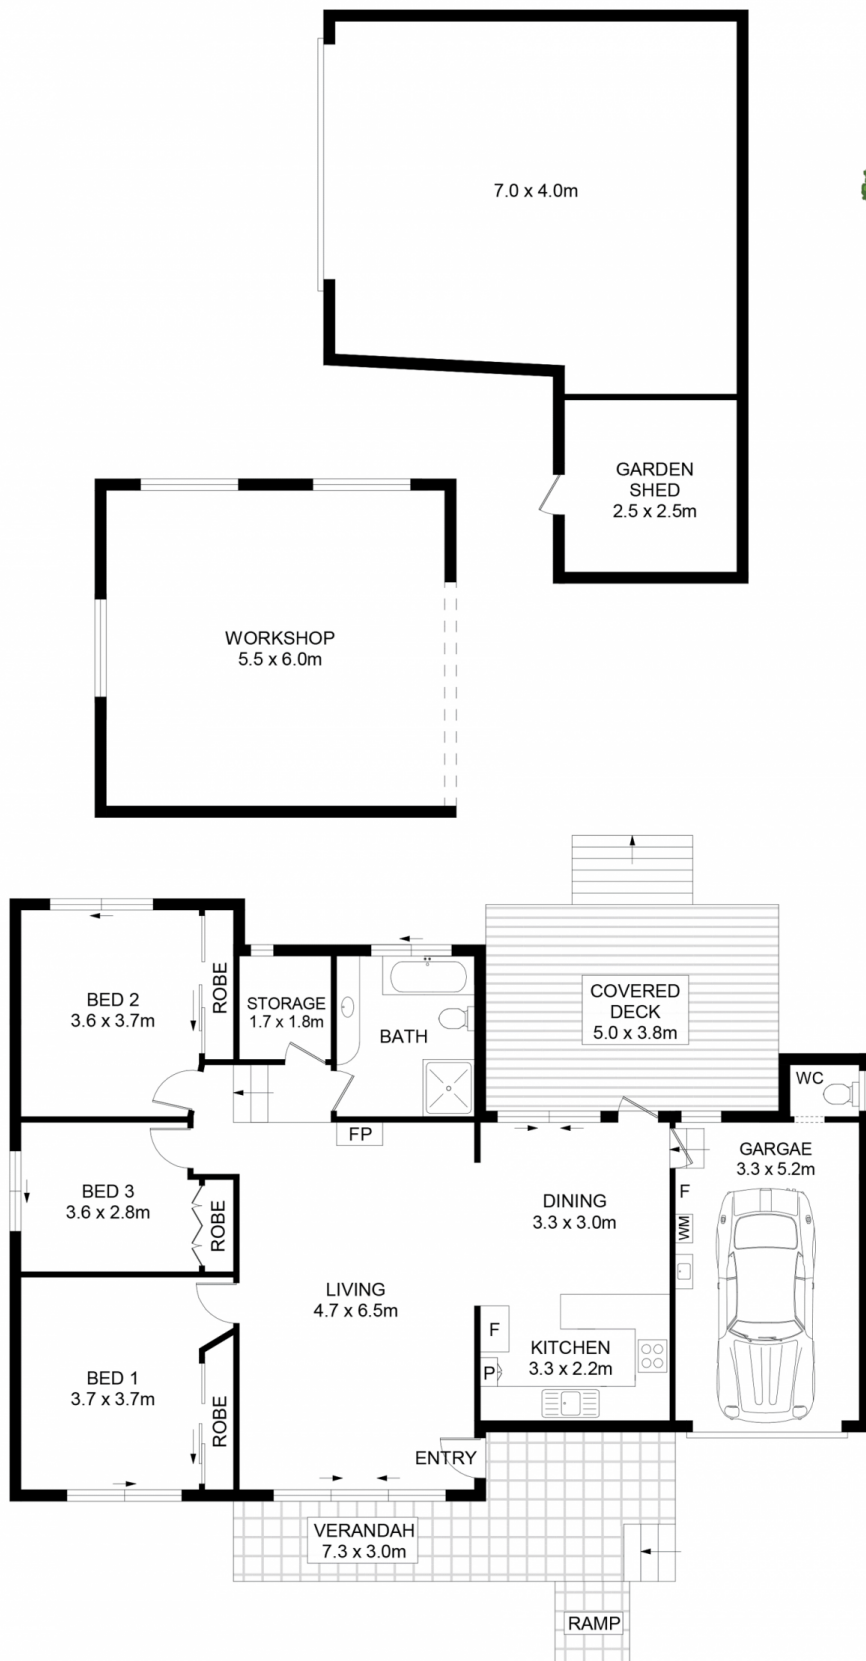

SITE PLAN
(NOT TO SCALE)

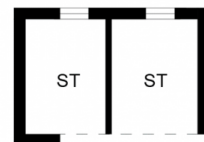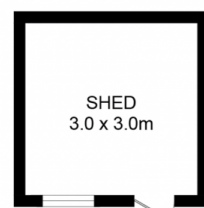

10 Greenwood Road, Kellyville

DISCLAIMER: No liability for the accuracy of details contained within our floor plans. All plans are drawn and also checked to the best of our ability, however information contained in our floor plans such as area calculations are approximate, and have not been surveyed or drawn to scale. Our floor plans are for representational purposes only and should be used as such. Do not attempt to refer to our floor plans for structural or detailed information.

CastleHaven