

CastleHaven



39/11 Glenvale Avenue Parklea NSW

3  **2**  **1** 

Ideally situated with a private leafy park-like entry, is this conveniently located single level property with an easy walk to local schools, bus stops and easy access to the M7/M2 motorway.

Price : \$ 610,000

View : <https://www.castlehaven.com.au/sale/nsw/western-sydney/parklea/residential/villa/7473222>



Residents enjoy resort style facilities such as a tennis court, pool, gym and alfresco area. It's an easy stroll to grab some bread or milk from a local seller, and a short walk to T-way buses and schools while enjoying close proximity to Stanhope Village Shopping Centre and Bella Vista Metro Station.

Located near Davison Reserve with its many cycle tracks, walkways and playground.

* Free flowing open layout with formal lounge, family/meals area and an enormous rumpus/billiard room with lots of



Deb Newton
02 9634 5222

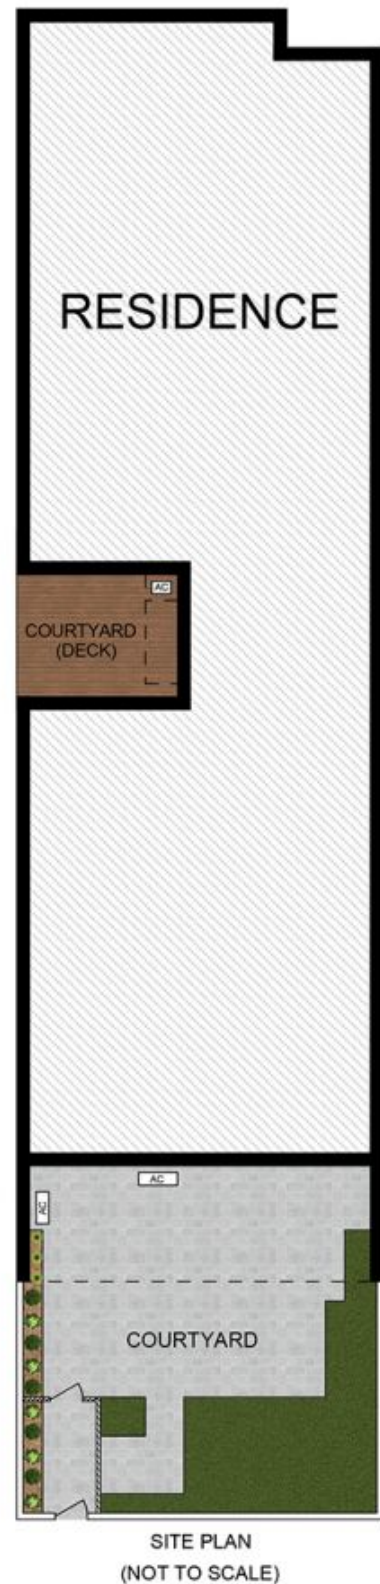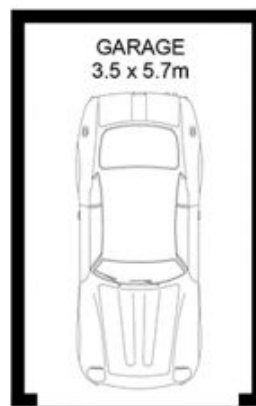

39/11 Glenvale Avenue, Parklea

DISCLAIMER: No liability for the accuracy of details contained within our floor plans. All plans are drawn and also checked to the best of our ability, however information contained in our floor plans such as area calculations are approximate, and have not been surveyed or drawn to scale. Our floor plans are for representational purposes only and should be used as such. Do not attempt to refer to our floor plans for structural or detailed information.



CastleHaven