

CastleHaven



39 Carisbrook Street North Kellyville NSW

4 2 2



This conveniently located single-level home offers ideal family friendly lifestyle with excellent amenities such as reputable schools, shopping centres, parks, easy access to transports including City bus and Metro station.

View : <https://www.castlehaven.com.au/sale/nsw/hills/north-kellyville/residential/house/7712264>

- Functional floor plan with the combination of living and dining areas
- Modern kitchen with a gas cooktop, stone benchtop with plenty of space
- 4 spacious bedrooms with built-in-robos
- Master bedroom with ensuite and walk-in-robe
- Ducted air conditioning
- Internal laundry
- Tiled floor
- Alfresco area perfect for entertaining
- Low maintenance
- Separate automatic double garage with rear lane access



Sunny Lee
02 9634 5222

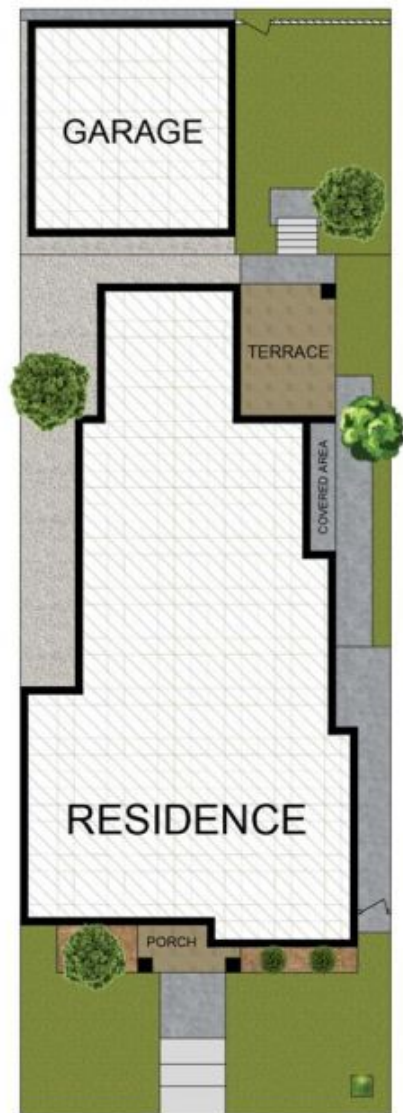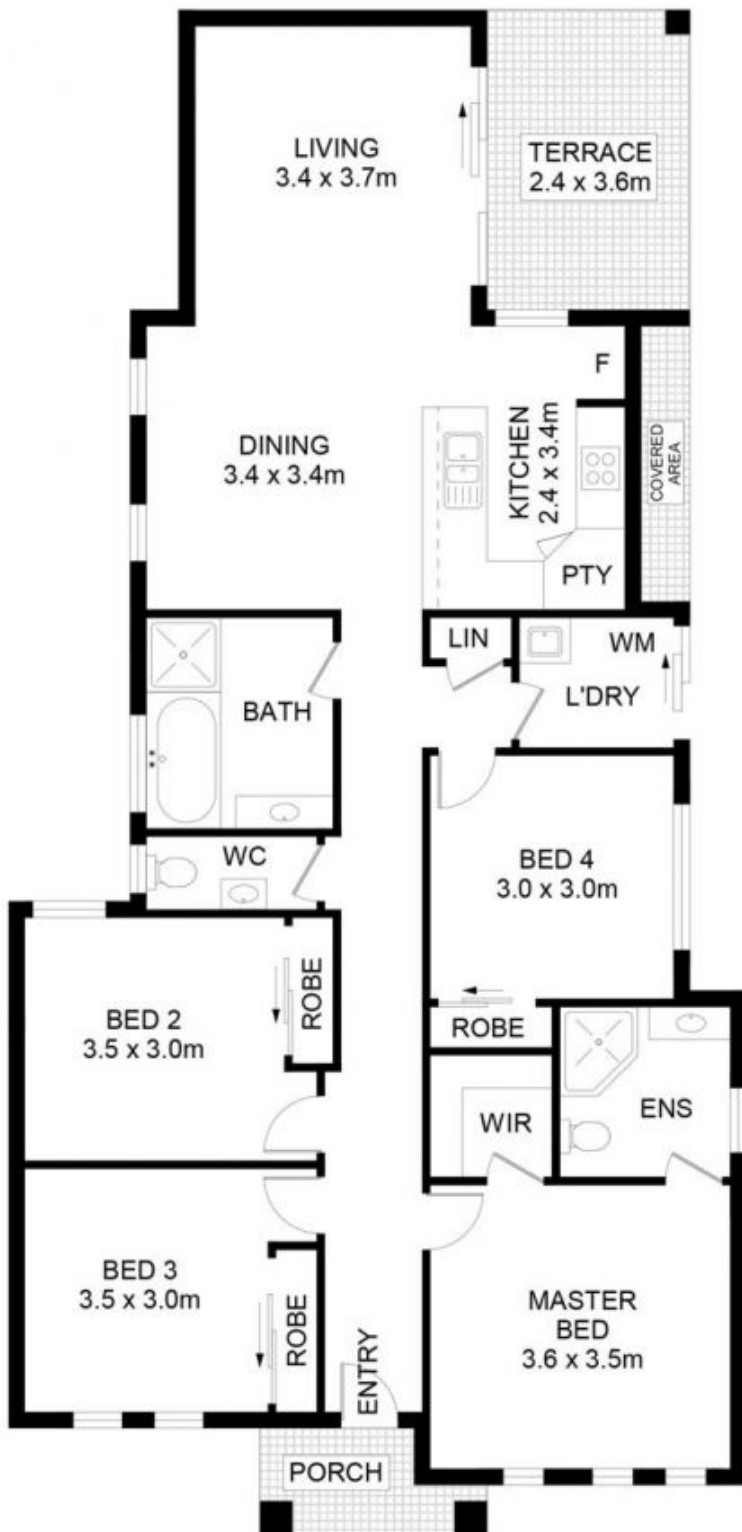

SITE PLAN
(NOT TO SCALE)



39 Carisbrook Street, North Kellyville

DISCLAIMER: No liability for the accuracy of details contained within our floor plans. All plans are drawn and also checked to the best of our ability, however information contained in our floor plans such as area calculations are approximate, and have not been surveyed or drawn to scale. Our floor plans are for representational purposes only and should be used as such. Do not attempt to refer to our floor plans for structural or detailed information.

CastleHaven