




CastleHaven



29/342 Old Northern Road Castle Hill NSW

3  2  2 

This impeccably crafted 3-bedroom townhouse offers the perfect blend of modern elegance and comfortable living and the custom-crafted fancy architraves that adorn every room are a testament to quality and style. Nestled in a well-maintained, mostly owner-occupied complex in the heart of Castle Hill, this extraordinary gem goes beyond the ordinary.


Enjoy the spacious living space adorned with tasteful tiles that flow from the living area through to the heart of the home, the stylish kitchen creating an inviting ambiance. The kitchen features granite benchtops, a tiled splashback, near new dishwasher, gas hot plates, and a sparkling oven. Prepare your favourite meals in style and comfort.

The upstairs floor plan boasts three carpeted bedrooms and a bathroom with full height ceiling and a spa bath. The


Price : \$ 1,300,000
Land Size : 223 sqm
View : <https://www.castlehaven.com.au/sale/nsw/hills/castle-hill/residential/townhouse/7792200>




Deb Newton
02 9634 5222

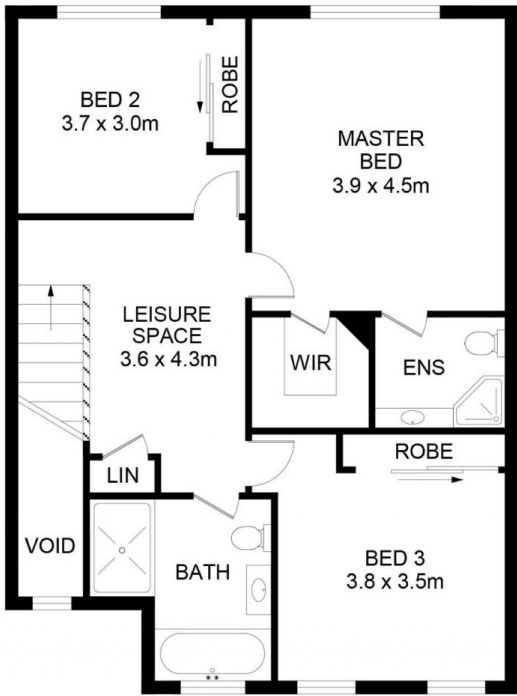

FIRST LEVEL

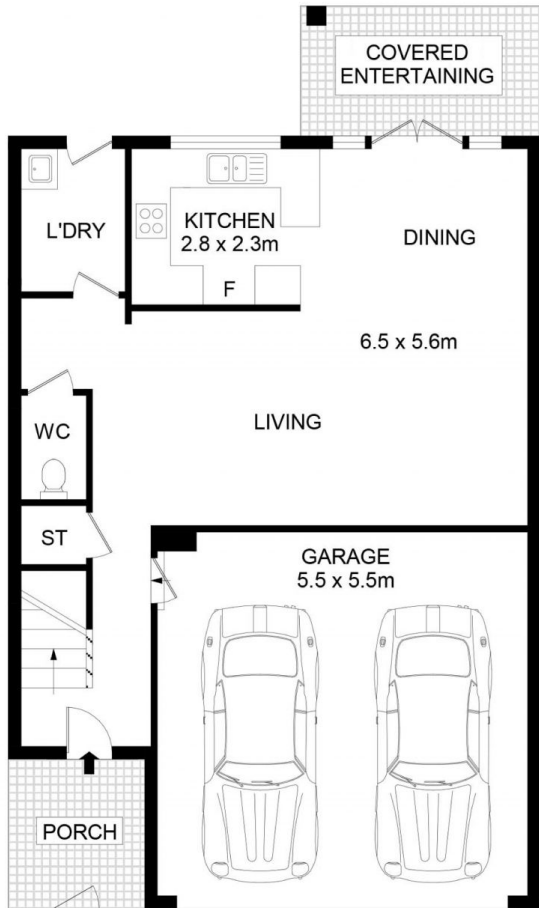

GROUND LEVEL

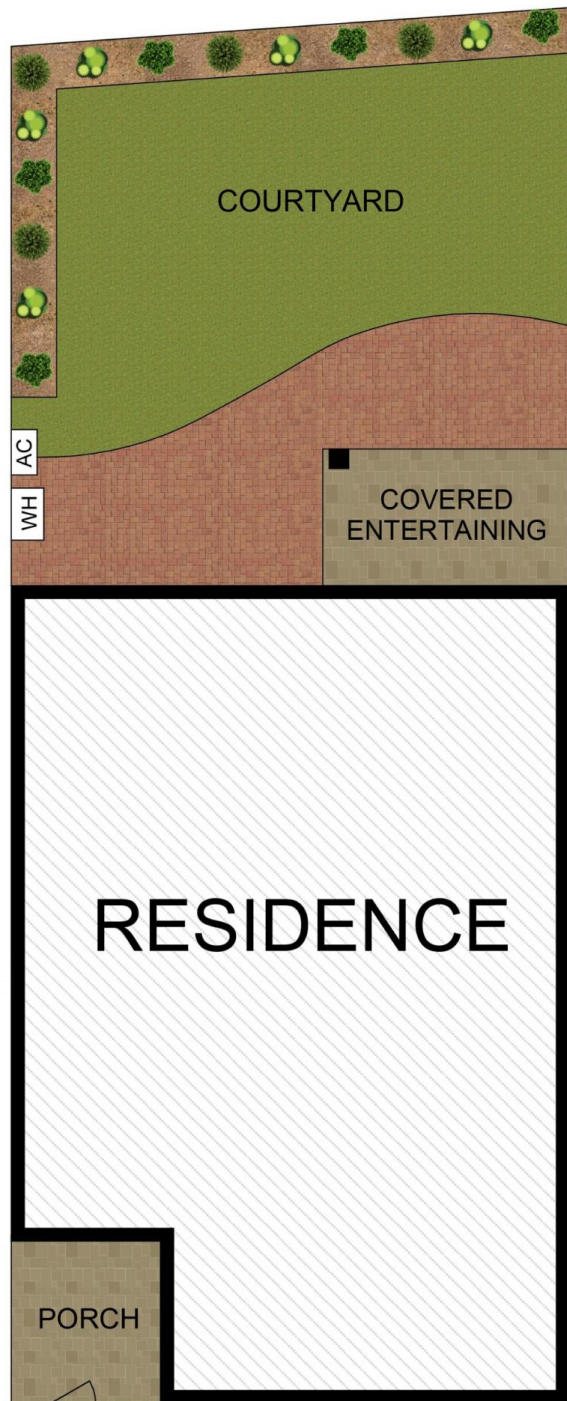

SITE PLAN
(NOT TO SCALE)

29/342 Old Northern Road, Castle Hill



DISCLAIMER: No liability for the accuracy of details contained within our floor plans. All plans are drawn and also checked to the best of our ability, however information contained in our floor plans such as area calculations are approximate, and have not been surveyed or drawn to scale. Our floor plans are for representational purposes only and should be used as such. Do not attempt to refer to our floor plans for structural or detailed information.

CastleHaven